


ARTEMIO FRANCHI STADIUM

In order to create a **clearing around the icons** of the monument, the upper grandstand is composed by a variable section which increases above the Curva Fiesole and Ferrovia and diminishes as it reaches the tower of the Tribuna di Maratona and the cantilevered roof of the Tribuna d'Onore.


We conceived a structural system, which in **continuity with Nervi's approach**, arrays a single structural element around the perimeter of the program until it encounters Tribuna d'Onore, where the existing building is **unaffected by additional structural loads**. This commitment to protecting the Nervi monument yields a **more intimate and close relationship** between the spectator and the pitch.

In order to minimize the impact of the extension and to achieve both **thinness and transparency** the roof employs a protective membrane supported by a structural cable system which is peripherally tied to the ground, in dialogue with Pier Luigi Nervi's Copertura di Chianciano Terme.

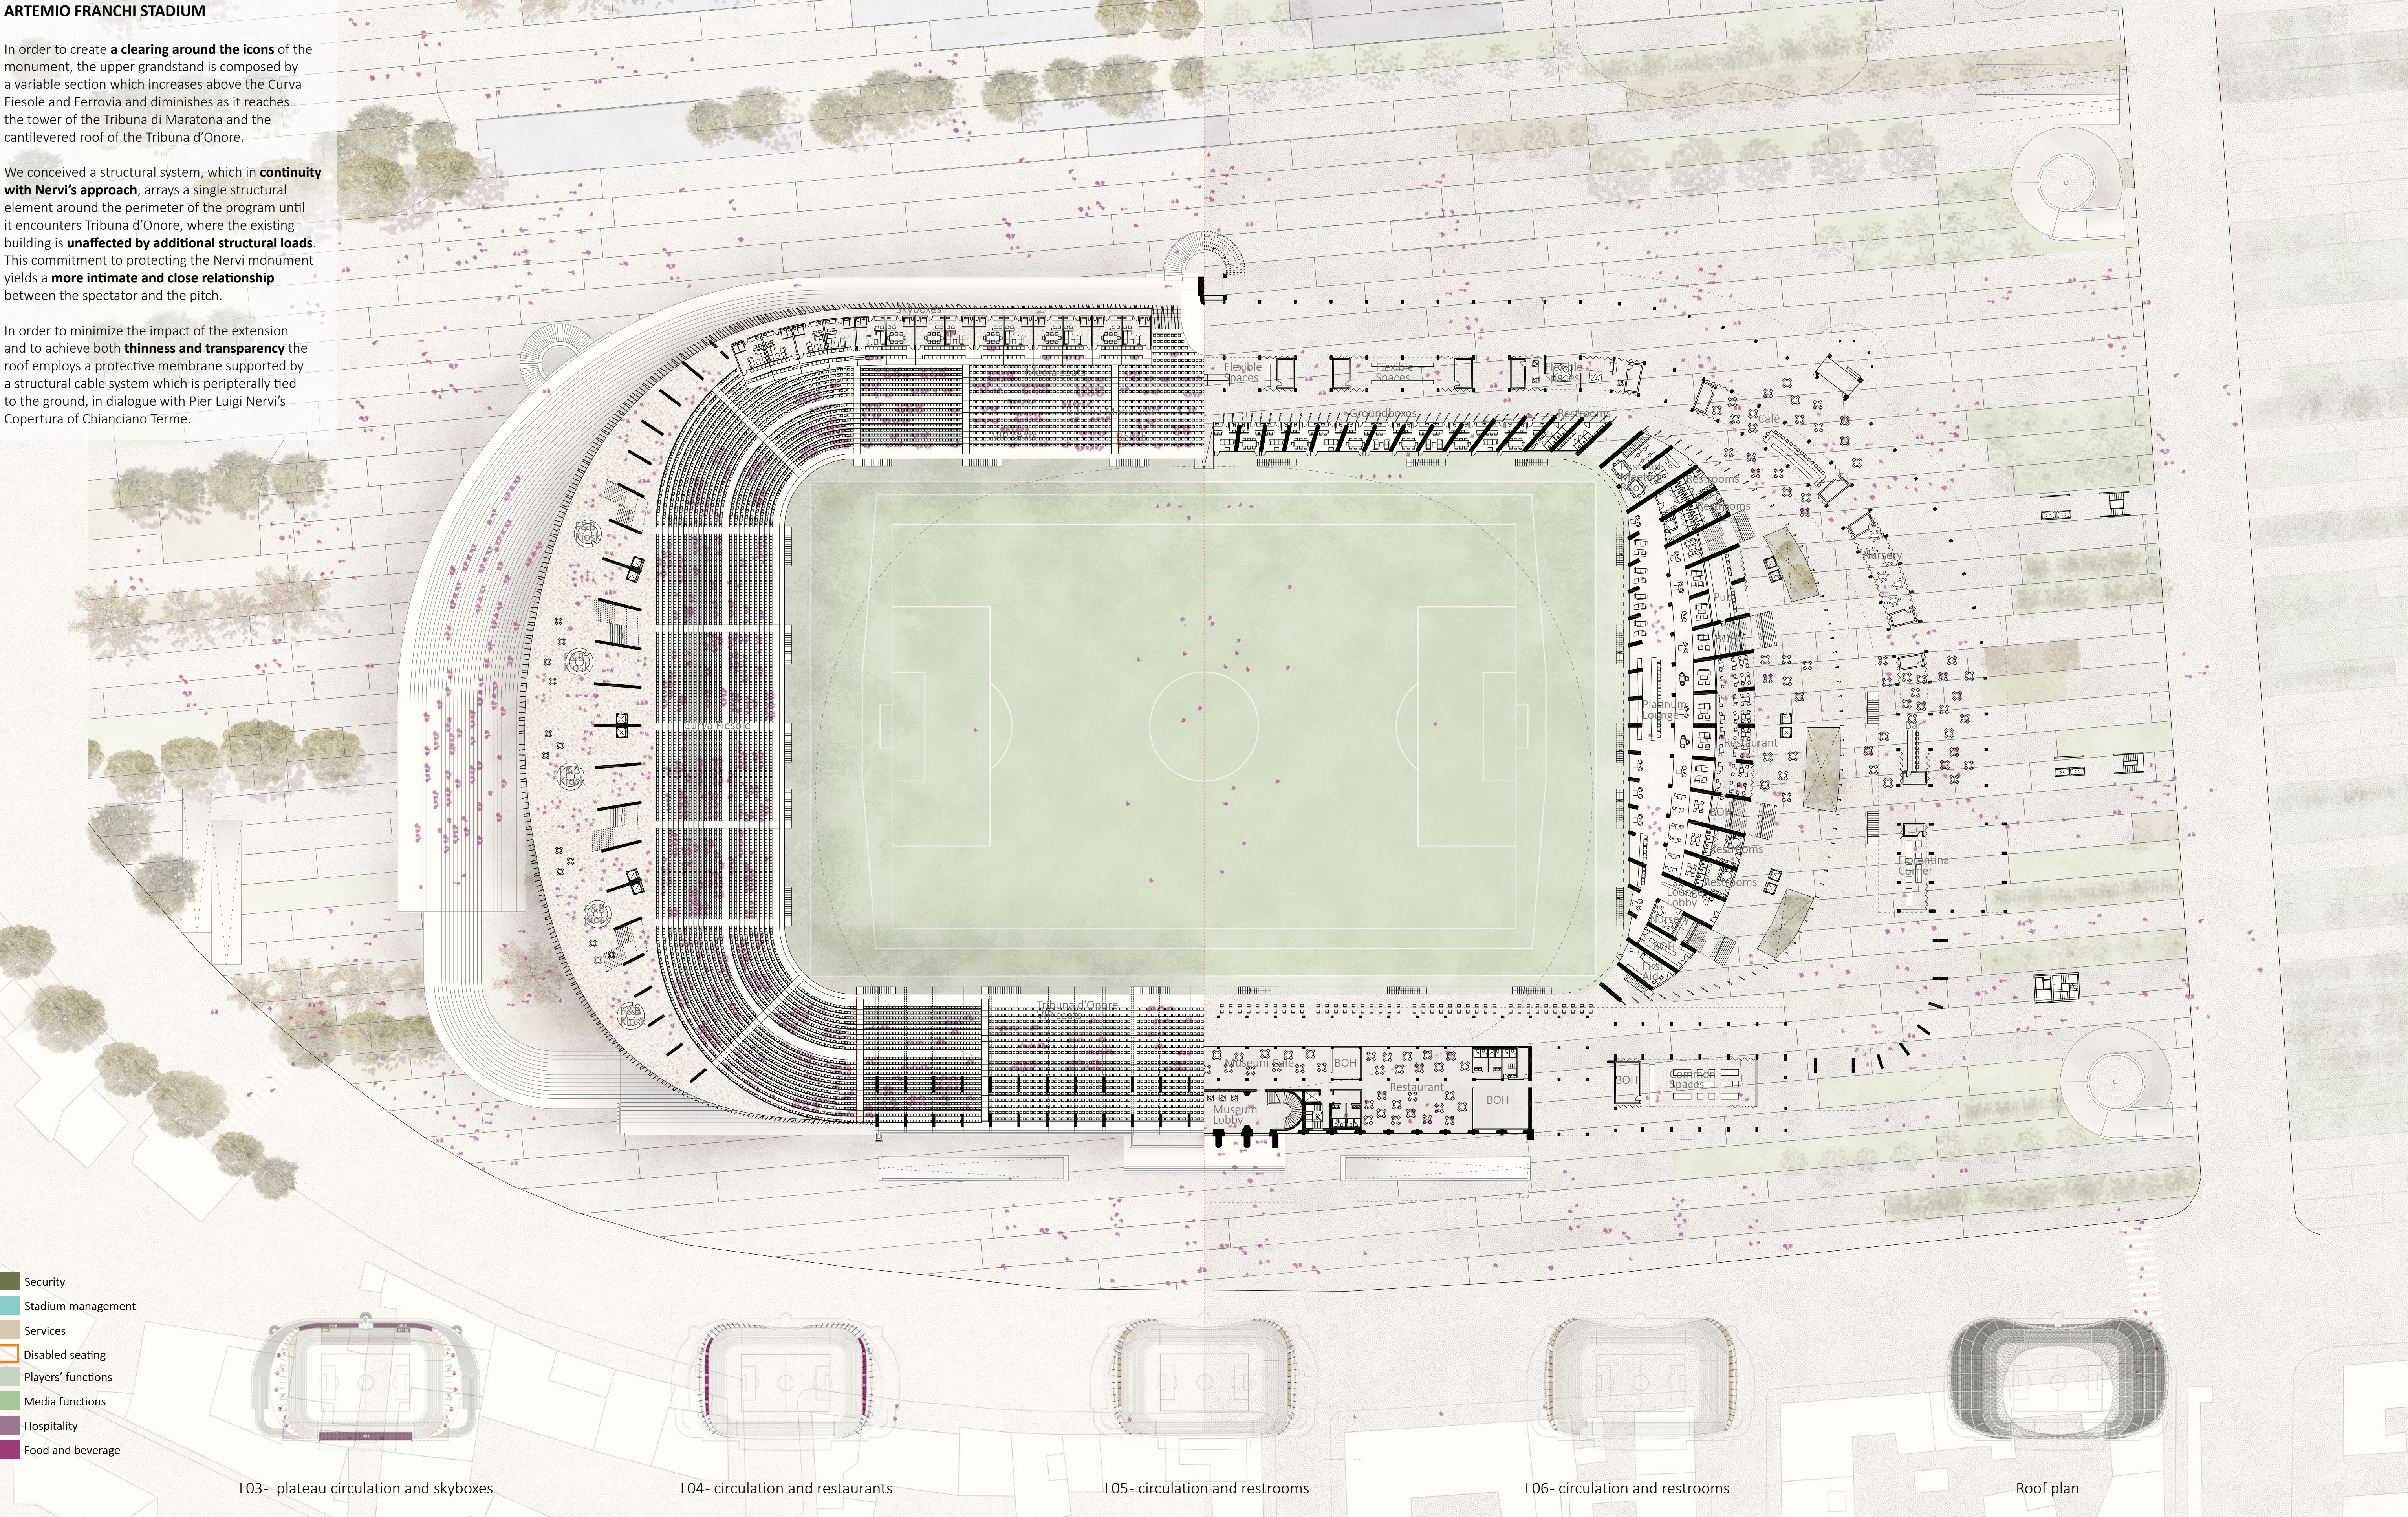

CONTINUITA' | Il Franchi  
Ground Floor | Level 03 | Plan 1:500


OPENING | New grandstands celebrate the tower  
section BB 1:500

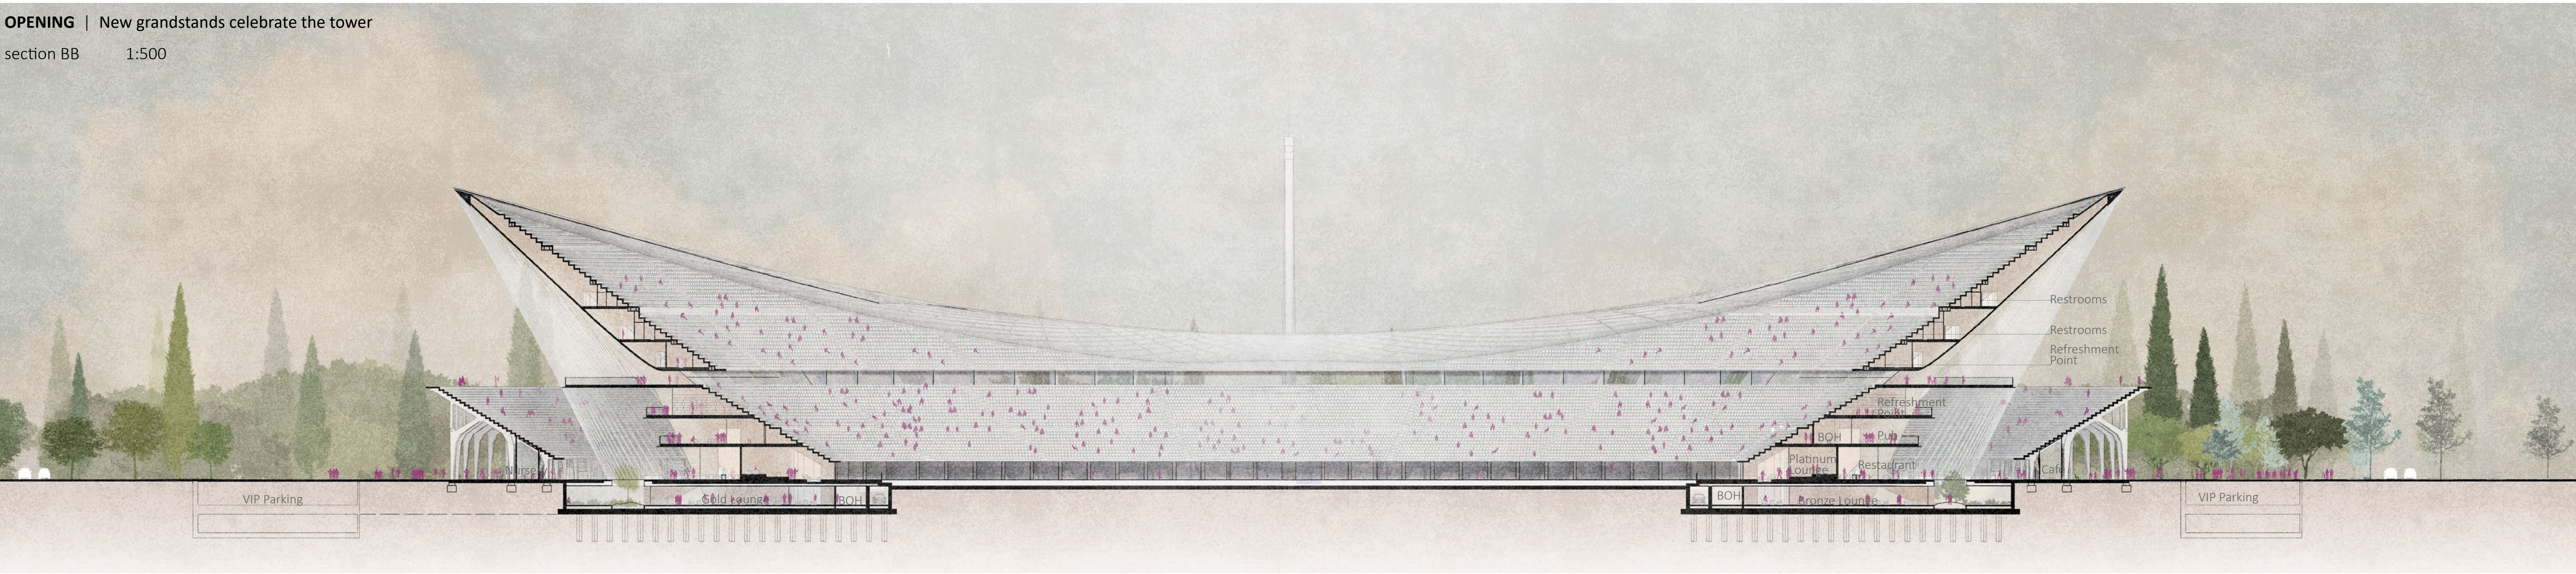

INTIMATE GRANDSTANDS | New Stadium Infrastructure  
Curva Fiesole grandstand seating



INTEGRATION | Behind Nervi  
Curva Ferrovia

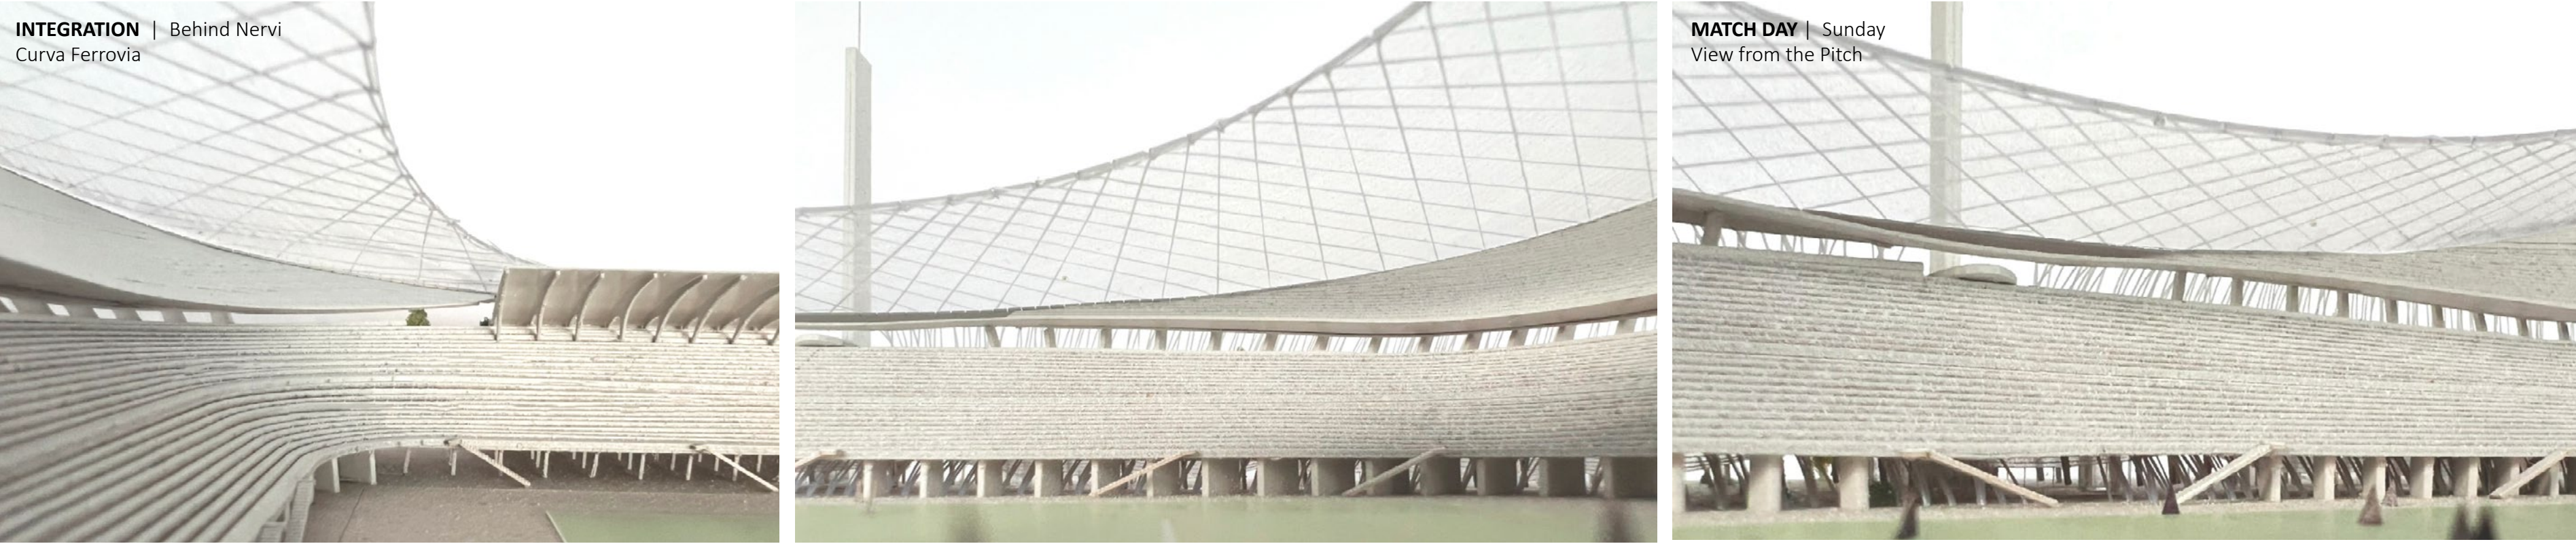

MATCH DAY | Sunday  
View from the Pitch

MATCH DAY | Under Nervi  
Stadium Perspective Looking Southeast

